


DIMENSION DIAGRAM

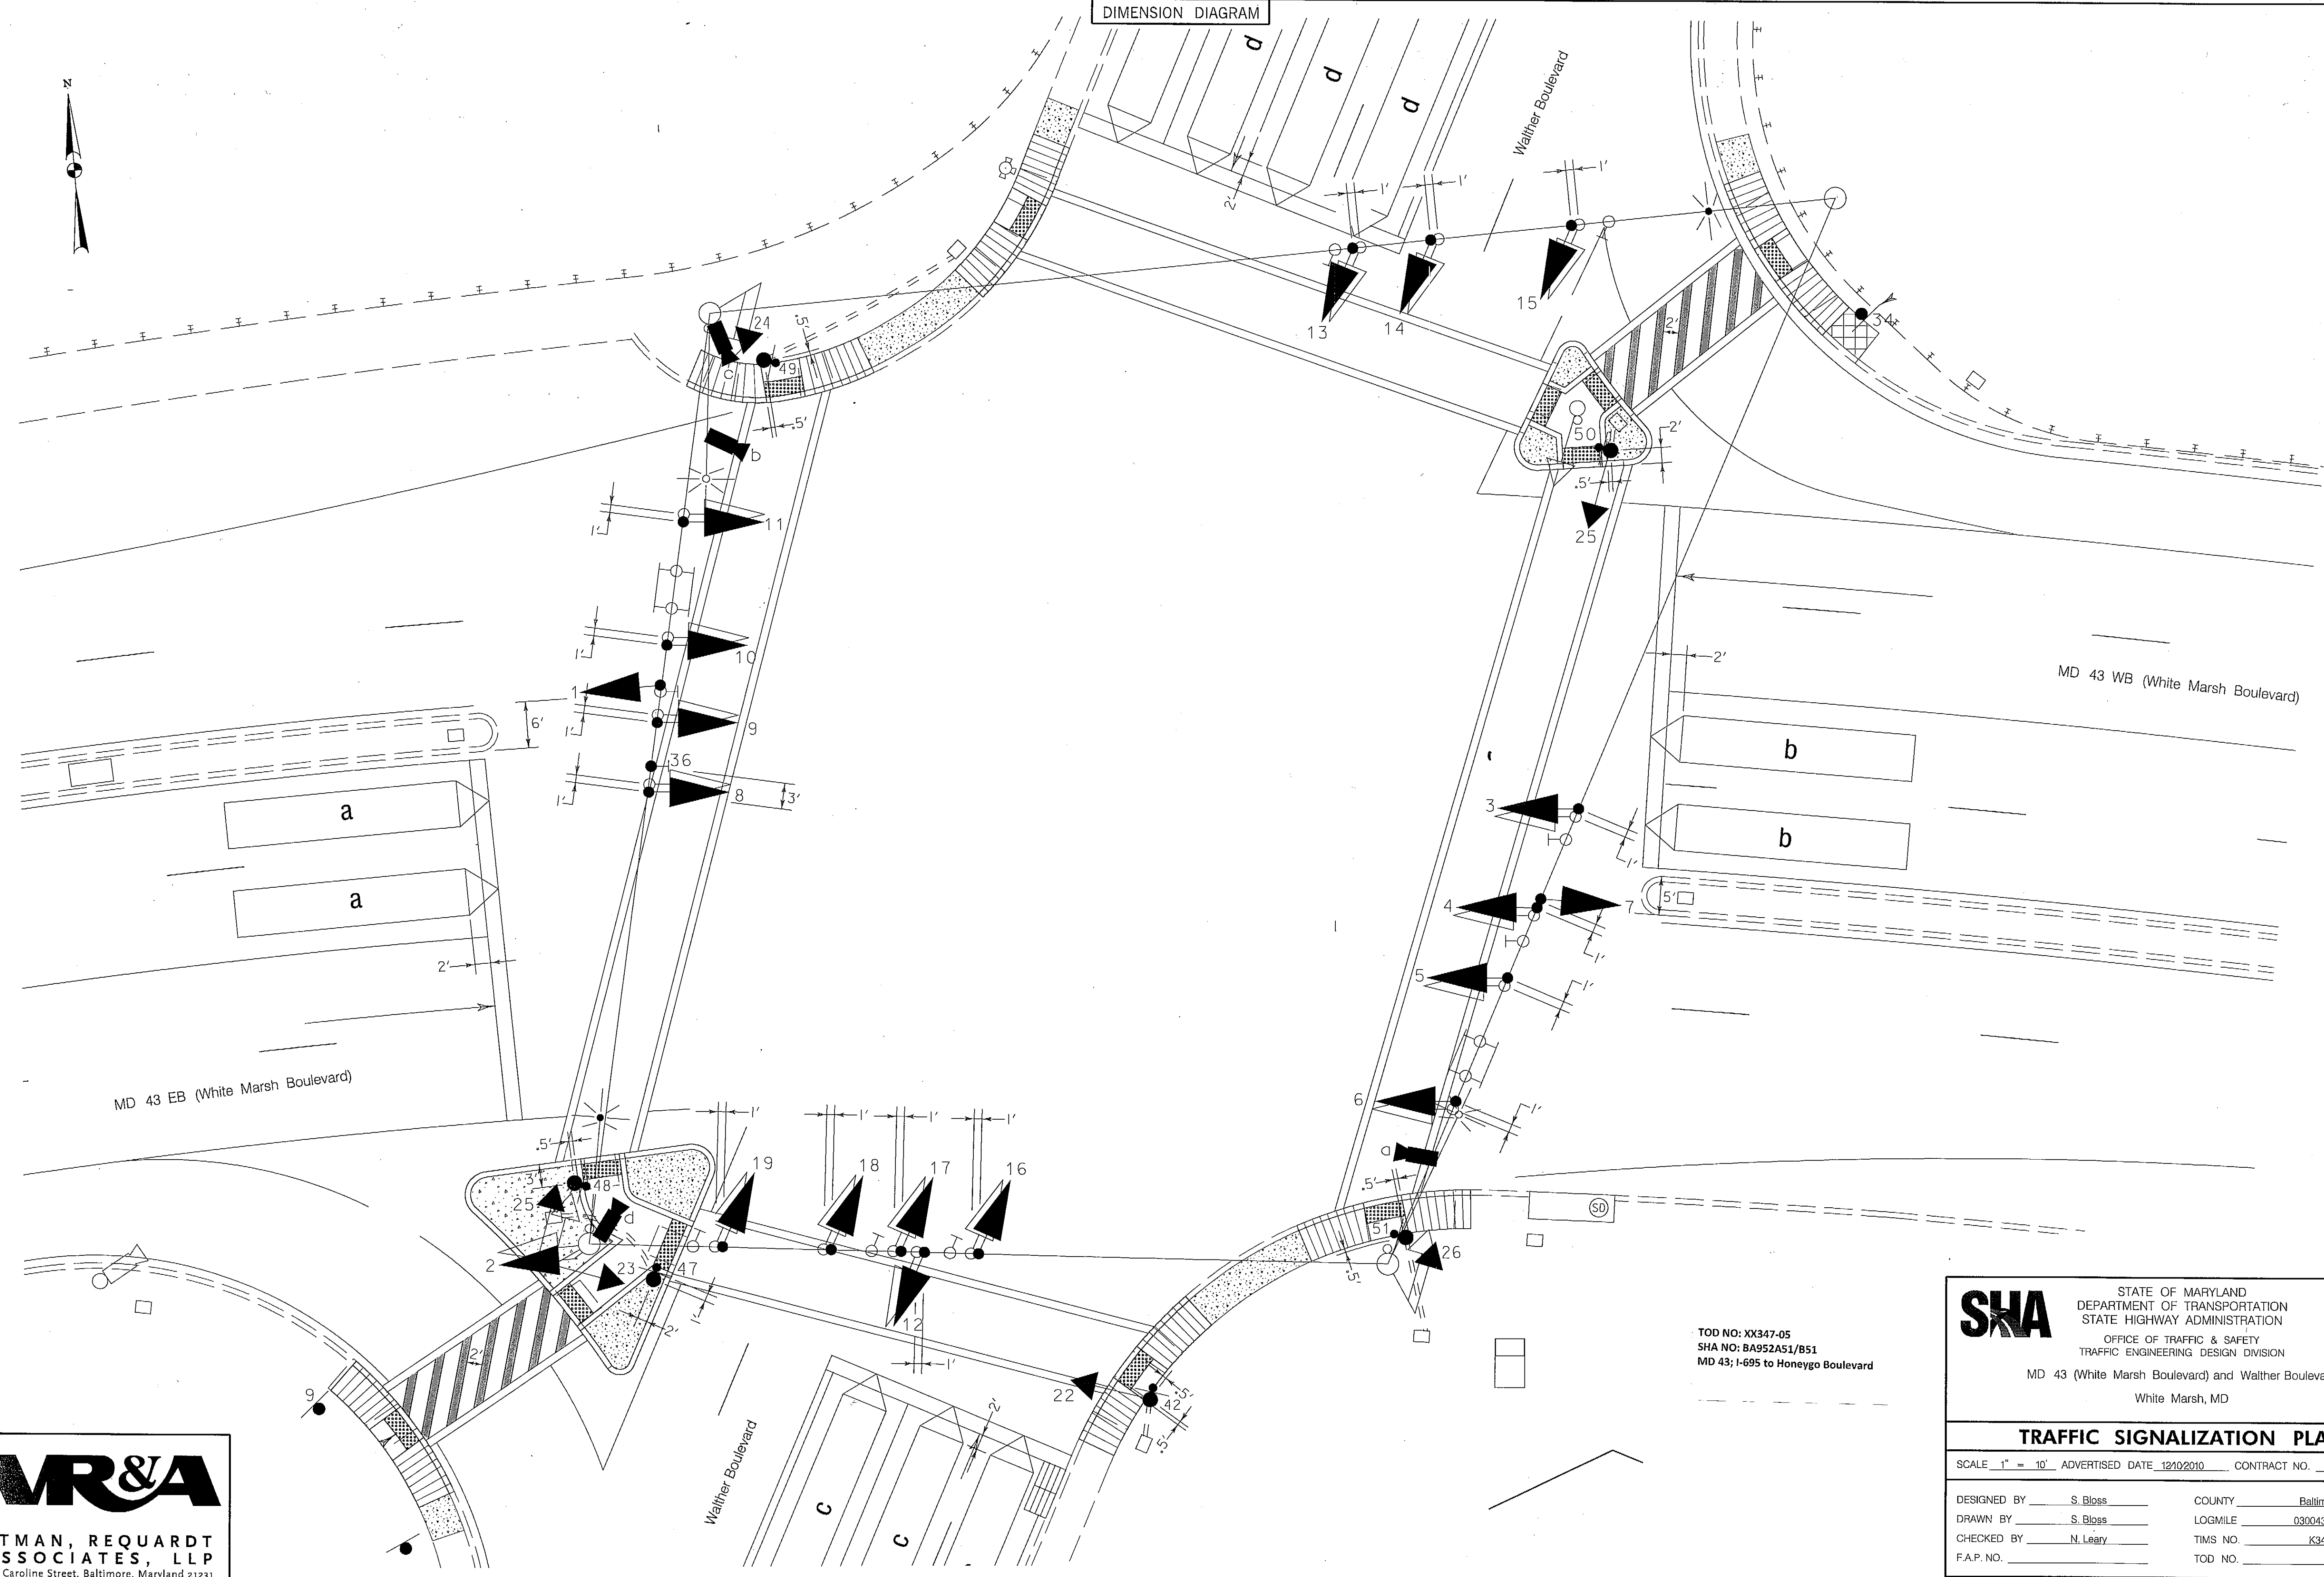

MD 43 EB (White Marsh Boulevard)

MD 43 WB (White Marsh Boulevard)

Walther Boulevard



WHITMAN, REQUARDT  
& ASSOCIATES, LLP  
801 South Caroline Street, Baltimore, Maryland 21231

BY: sbloss

TOD NO: XX347-05  
SHA NO: BA952A51/B51  
MD 43; I-695 to Honeygo Boulevard



STATE OF MARYLAND  
DEPARTMENT OF TRANSPORTATION  
STATE HIGHWAY ADMINISTRATION  
OFFICE OF TRAFFIC & SAFETY  
TRAFFIC ENGINEERING DESIGN DIVISION  
MD 43 (White Marsh Boulevard) and Walther Boulevard  
White Marsh, MD

TRAFFIC SIGNALIZATION PLAN

SCALE 1" = 10' ADVERTISED DATE 12/19/2010 CONTRACT NO. XX3475185

DESIGNED BY	S. Bloss	COUNTY	Baltimore
DRAWN BY	S. Bloss	LOGMILE	03004300.00
CHECKED BY	N. Leary	TIMS NO.	K348
F.A.P. NO.		TOD NO.	

TS NO. 2516 D	DRAWING TSP-2 OF 4	SHEET NO. 2 OF 4
---------------	--------------------	------------------

PLOTTED: 12-13-2010  
FILE: N:\31689-080\CADD\pSG-N002\_Walther.dgn